



SUITE 100
7,077 SF

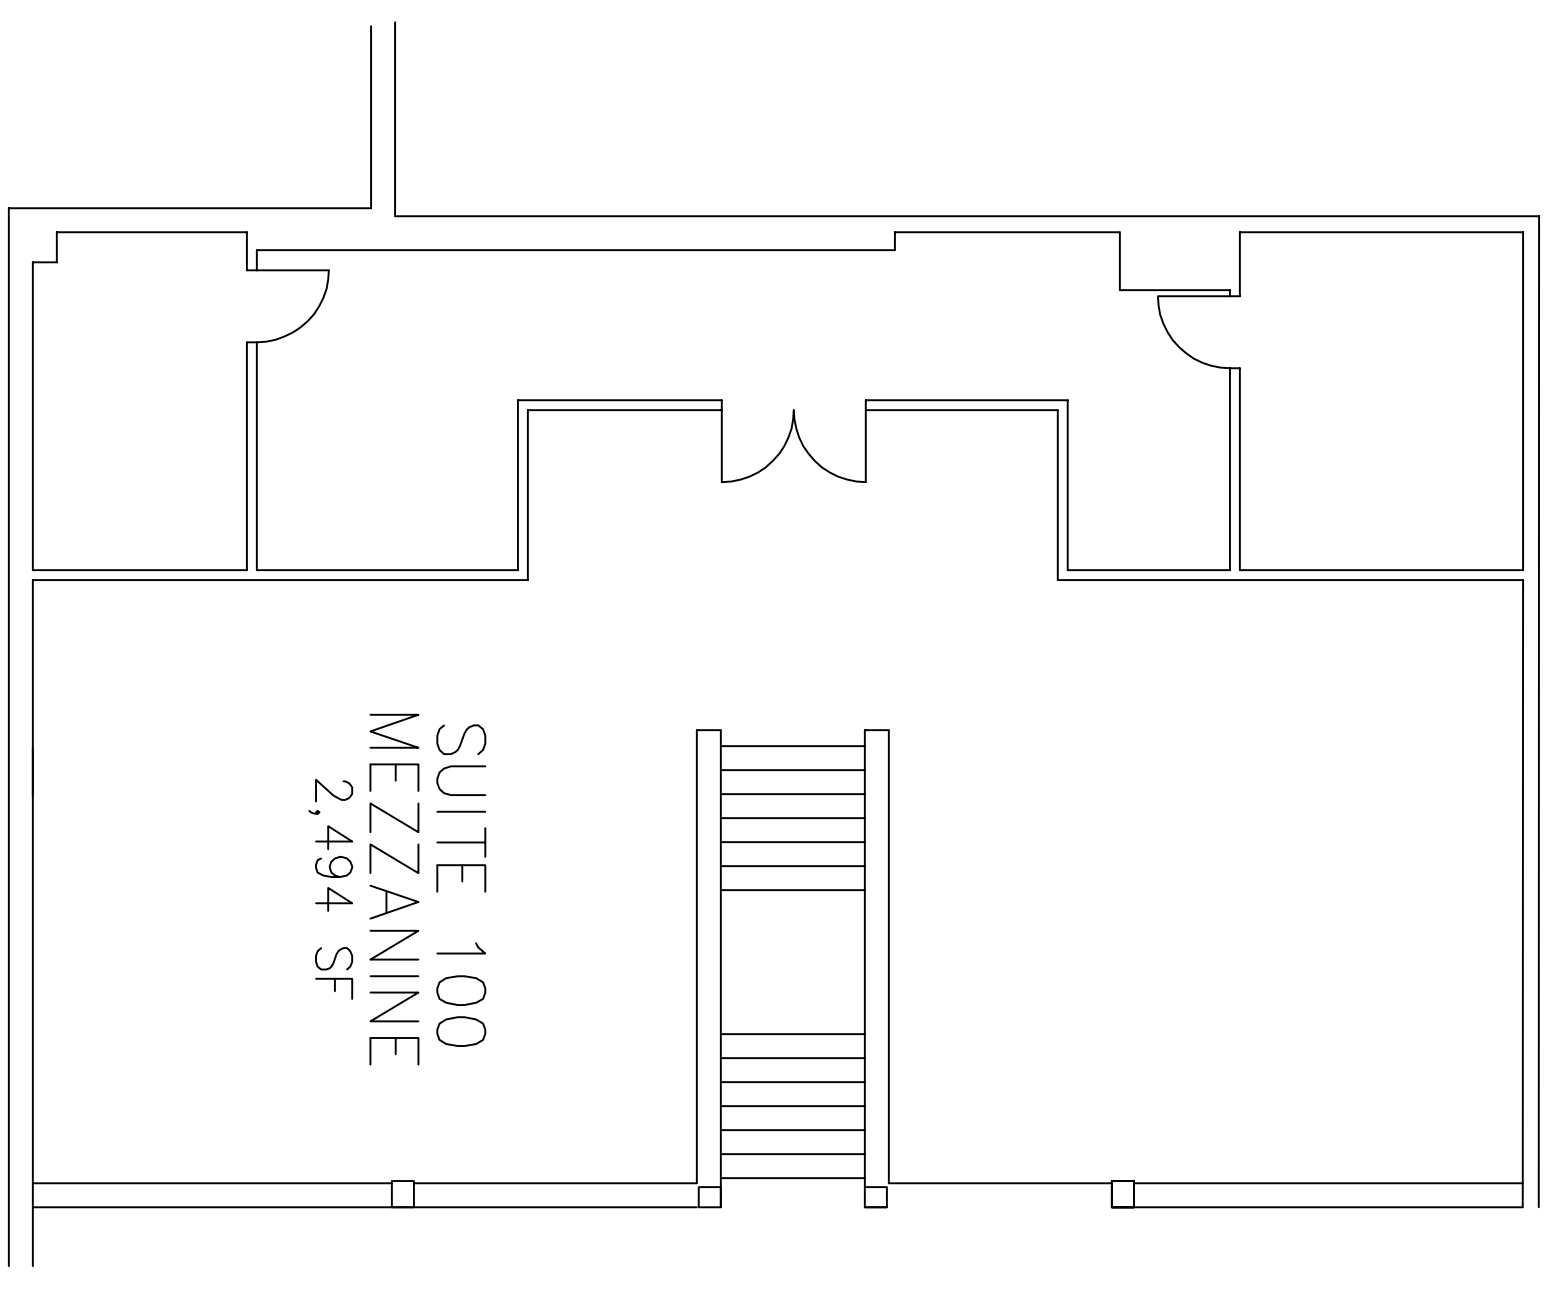

SUITE 100
MEZZANINE
2,494 SF

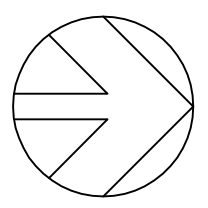

NORTH

FLOOR PLAN: 3720 W. ROBINSON
SCALE: 1/16" = 1'-0"

BROOKHAVEN VILLAGE
NORMAN, OK